


**EXPERIENCE
LUXURY
IN EVERY
SQUARE FOOT!**




LUXURY VILLA PLOTS
OFF TUMKUR ROAD

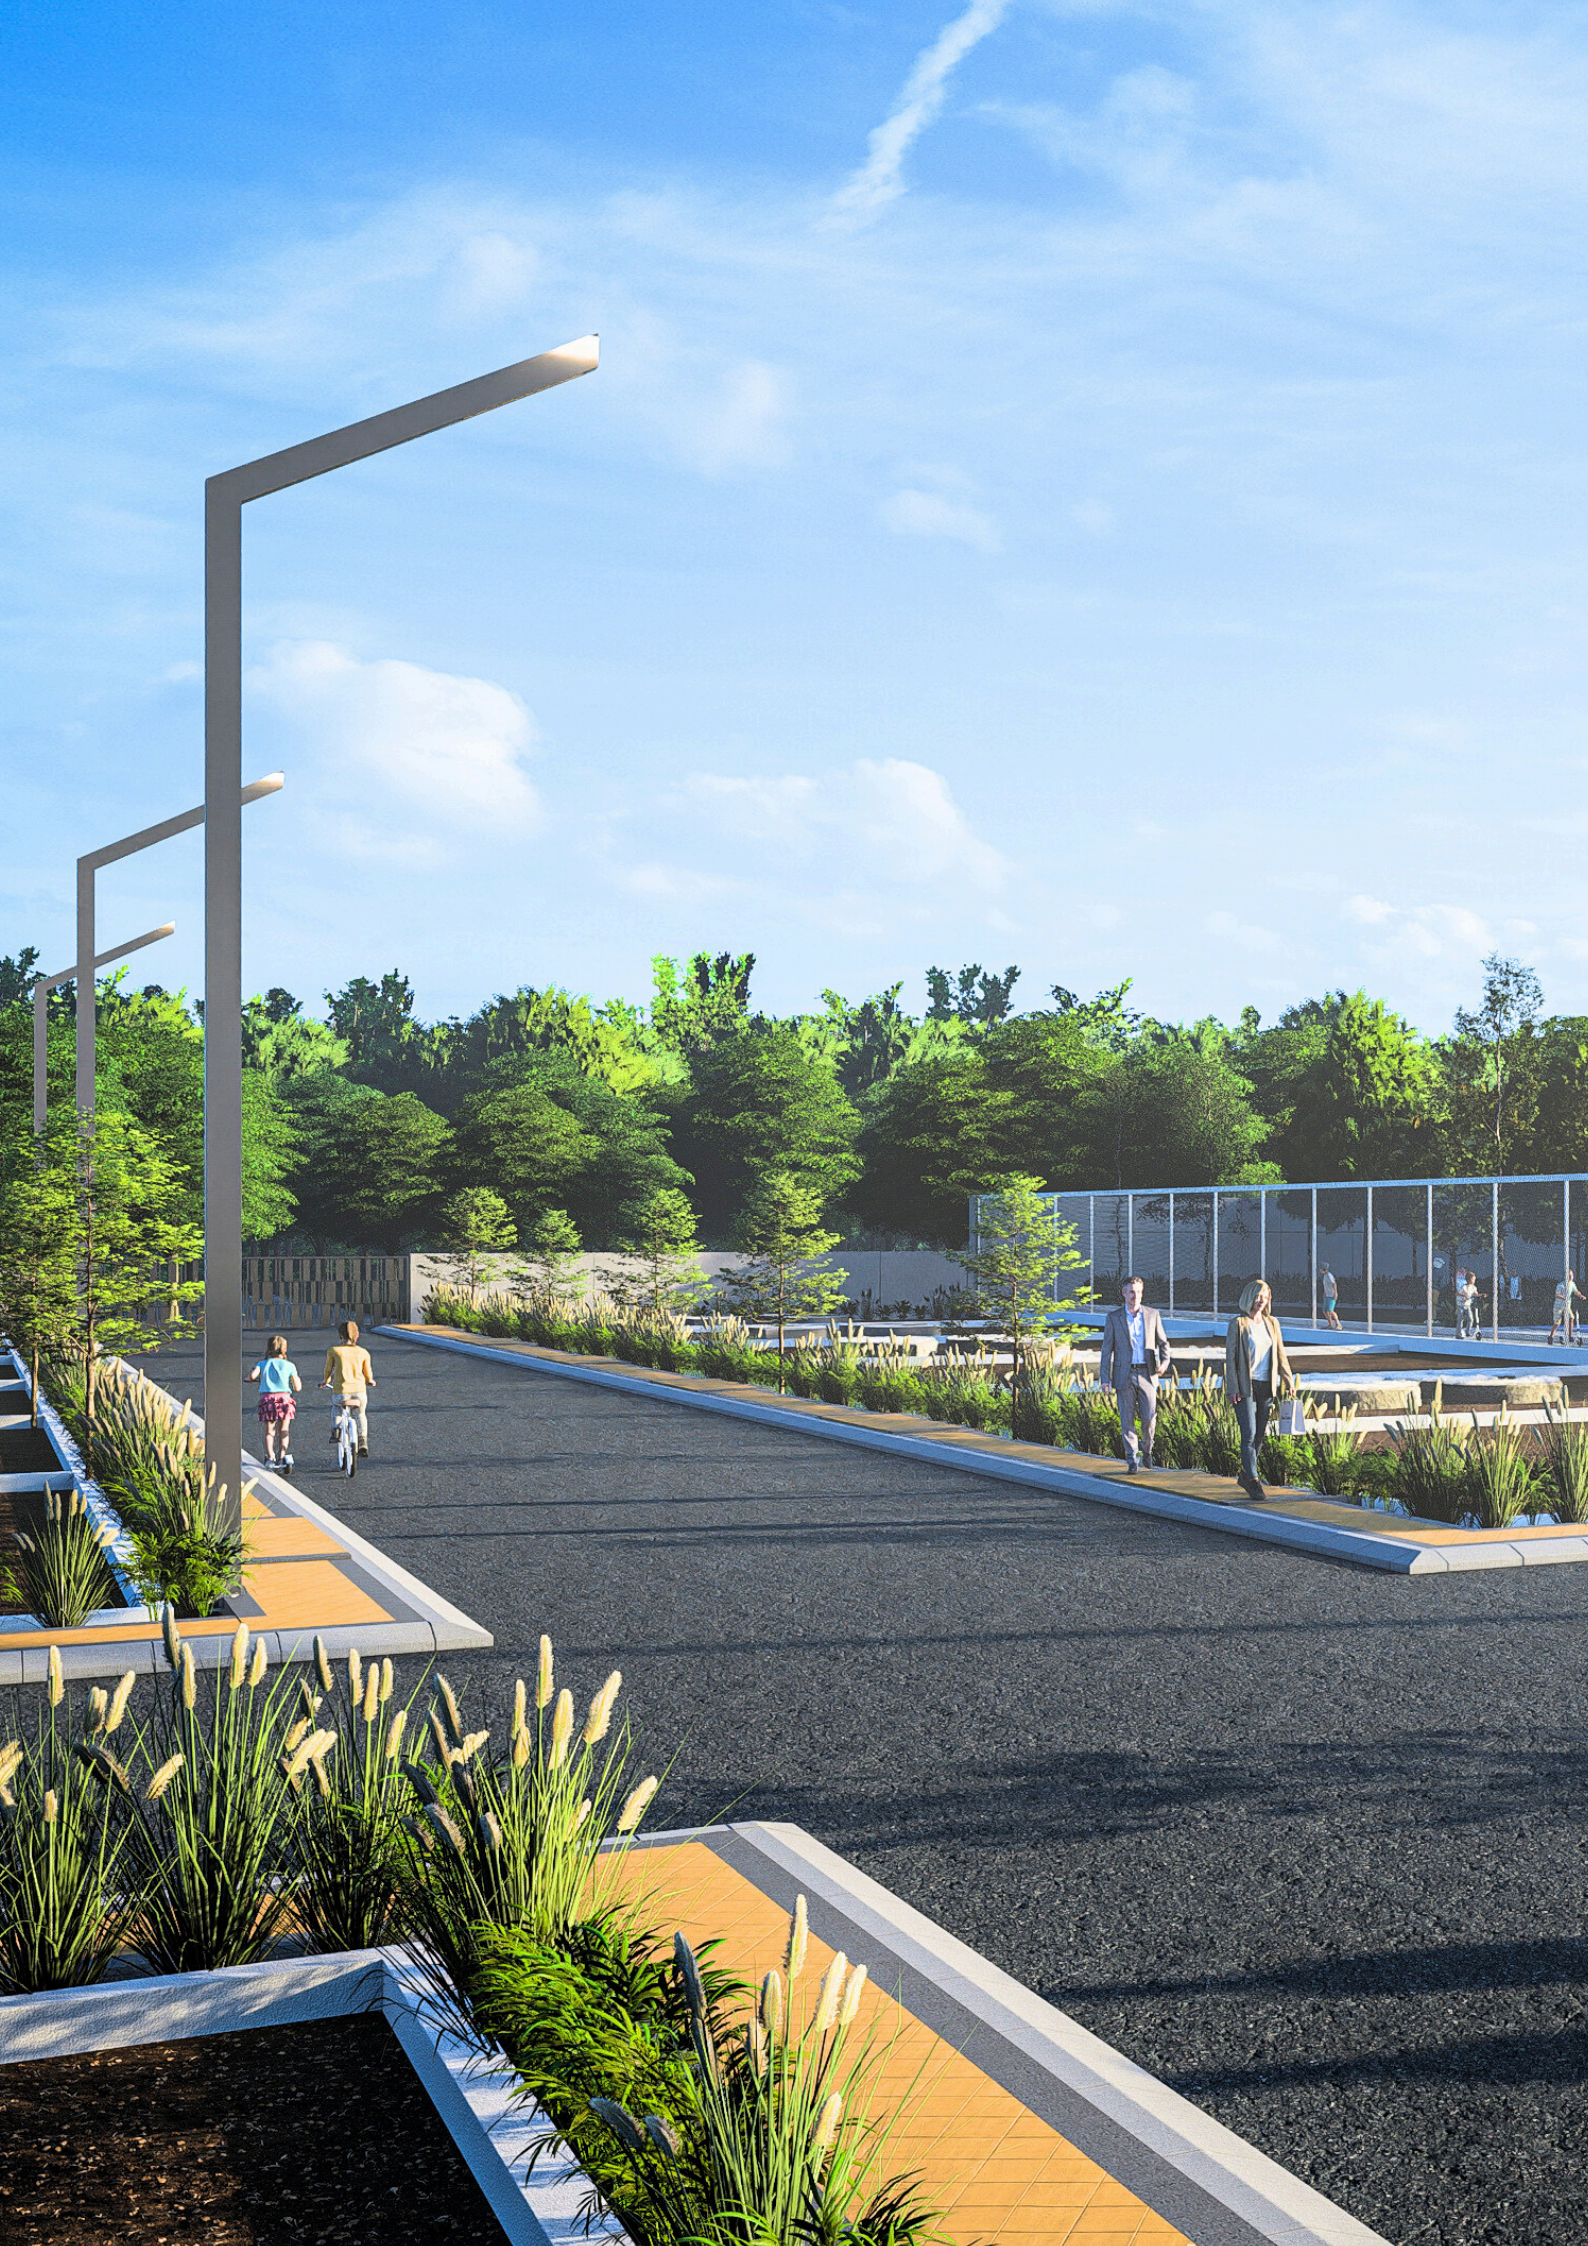

Live **Lavishly** in your own
slice of **Paradise!**



LOCATION

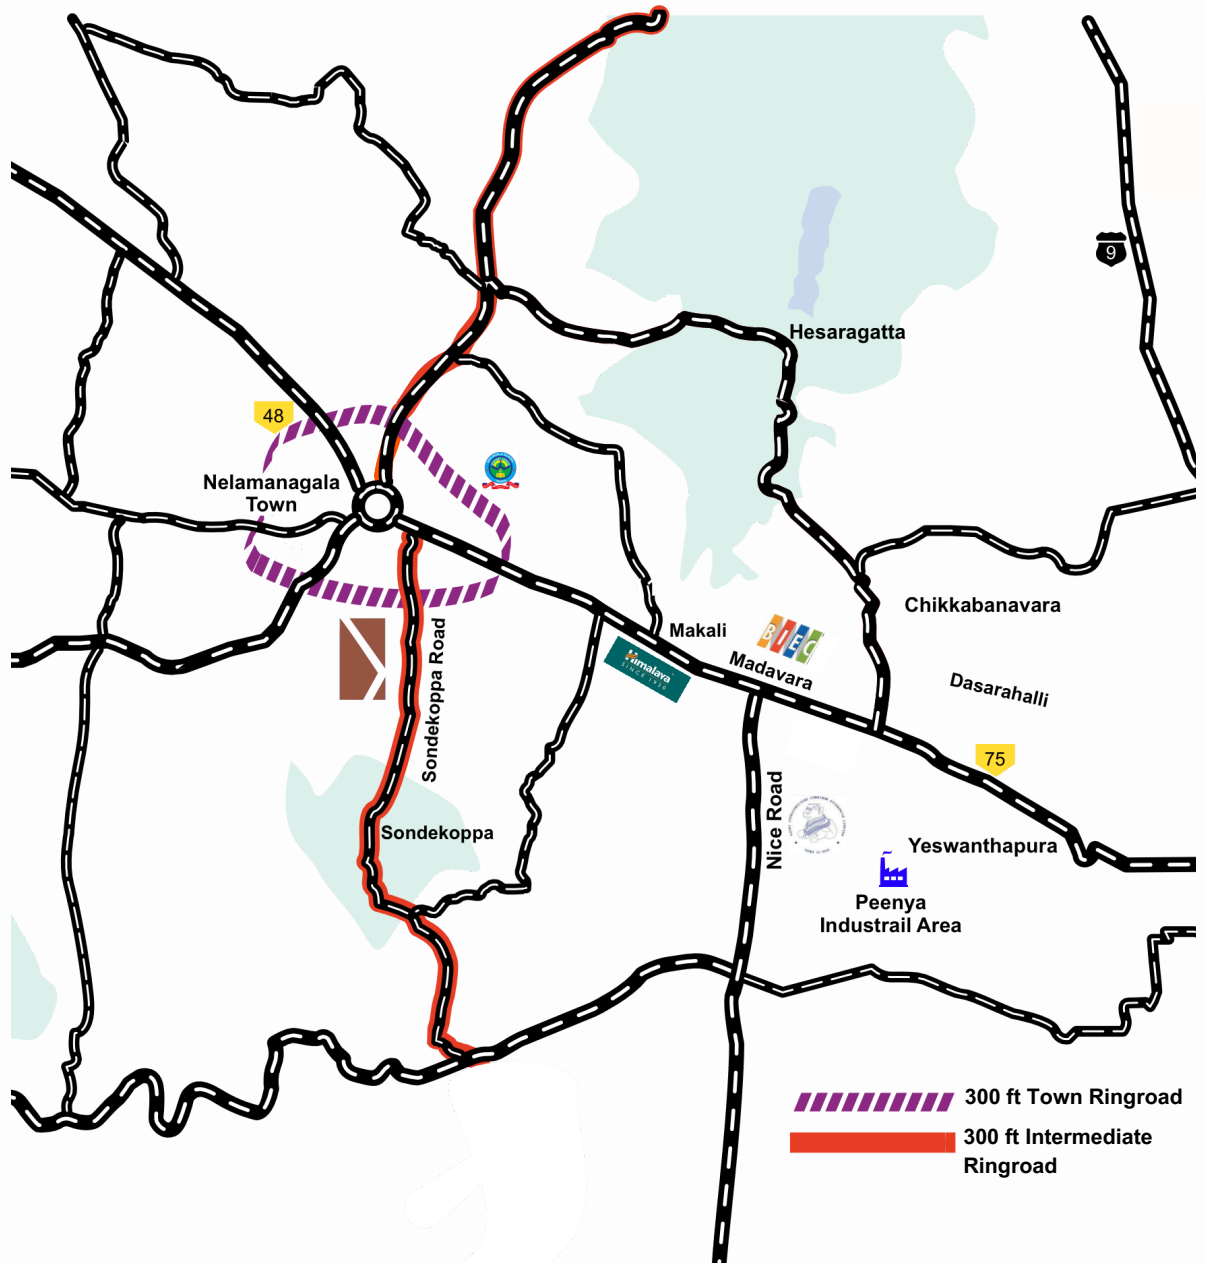

PROXIMITIES & LANDMARKS



*NOT TO SCALE

MASTER PLAN



FEATURES



UNDERGROUND
ELECTRICITY



CONCRETE
ROADS



OPEN PLAY
GROUND



GRAND ENTRANCE



ZEN PARK



MULTI - COURT



**STORM WATER
DRAINS**



**WATER
CONNECTION**



**DESIGNER
STREET LIGHTS**




**AVENUE
TREE LINES**



JOGGING TRACK



AROMA GARDEN

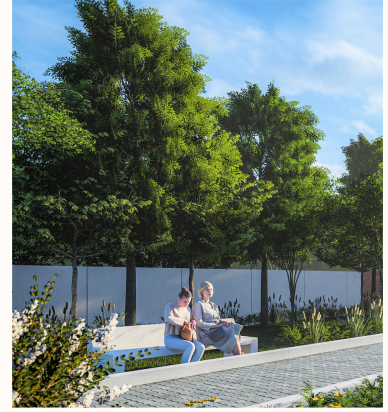

SENIOR CITIZENS' PARK

SEIZE THE MOMENT, LIVE THE DREAM

The Elite Living!

POWERED BY



CONTACT US TODAY TO SCHEDULE A VISIT AND START LIVING YOUR DREAM
LIFE AT URBAN ELITE!

 **+91 733 811 0744**

 **urbanstories.co.in**